


MADISON CAMPUS

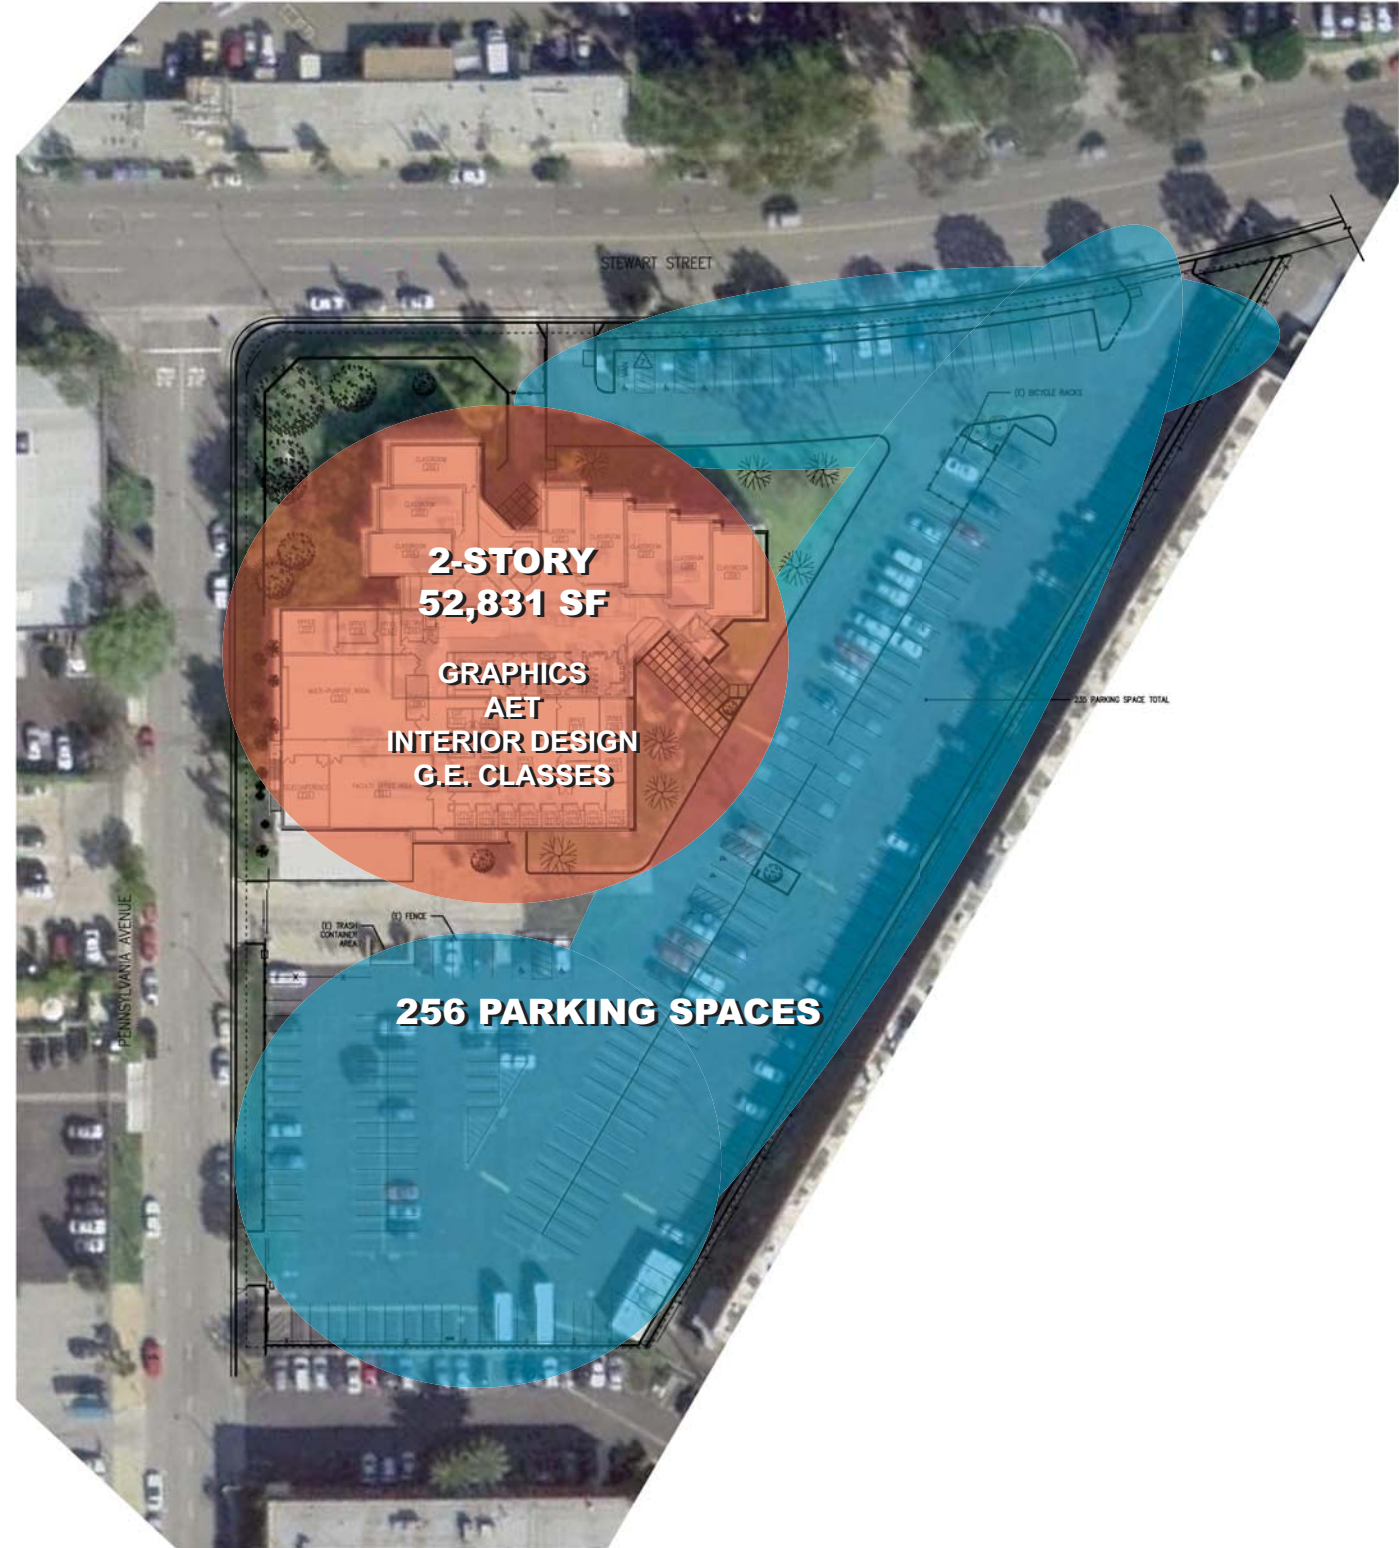

ACADEMY OF ENTERTAINMENT AND TECHNOLOGY CAMPUS

SANTA MONICA CAMPUSES SITE PLAN


SANTA MONICA COLLEGE EXISTING CONDITIONS & CURRENT CONSTRUCTION PLANS
CITY OF SANTA MONICA

© WWCOT 2004 F:\projects\050002-00\sa-sd\design\conceptual design\satellite campuses\madison & entertainment.dwg



Job Number: 050002.00
Date: 02-25-05

3130 Wilshire Blvd., 6th Floor Santa Monica, CA 90403-2349/ 310. 828.0040

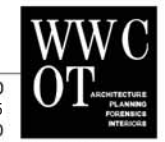

Widom Wein Cohen
O'Leary Terasawa